

Unity[®] Connect UC-1730

UC-1730

Equipment Manufacturer



Unity[®] Connect UC-1730

UC-1730

Equipment Manufacturer





PLAYWORLD SYSTEMS, INC.
 1000 Buffalo Road
 Lewisburg, PA
 17837-9795 USA

EQUIPMENT SIZE:
22'9" x 15'11" x 14'9"
 6,93M x 4,85M x 4,5M

USE ZONE:
34'10" x 27'11"
 10,62M x 8,51M

AREA: **817 SqFt.** PERIMETER: **104 Ft.**
 75,9 SqM. 31,7M

FALL HEIGHT:
8'2"
 2,49M

USER CAPACITY: **57** AGE GROUP: **5-12**

ADA SCHEDULE	Total Elevated Play Activities: 4		
	Total Ground-Level Play Activities: 5		
	Accessible Elevated Activities	Accessible Ground-Level Activities	Accessible Ground-Level Play Types
Required	2	1	1
Provided	2	3	2

- ✓ ASTM F1487-11
- ✓ CPSC #325



PROJECT NO:
UC-1730

SCALE:
1/4"=1'-0"



DRAWN BY:
M. MERTZ

Paper Size

DATE:
24-JAN-18

B

UC-1730
 CATALOG PRE-DESIGN

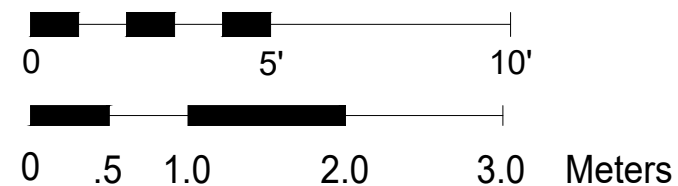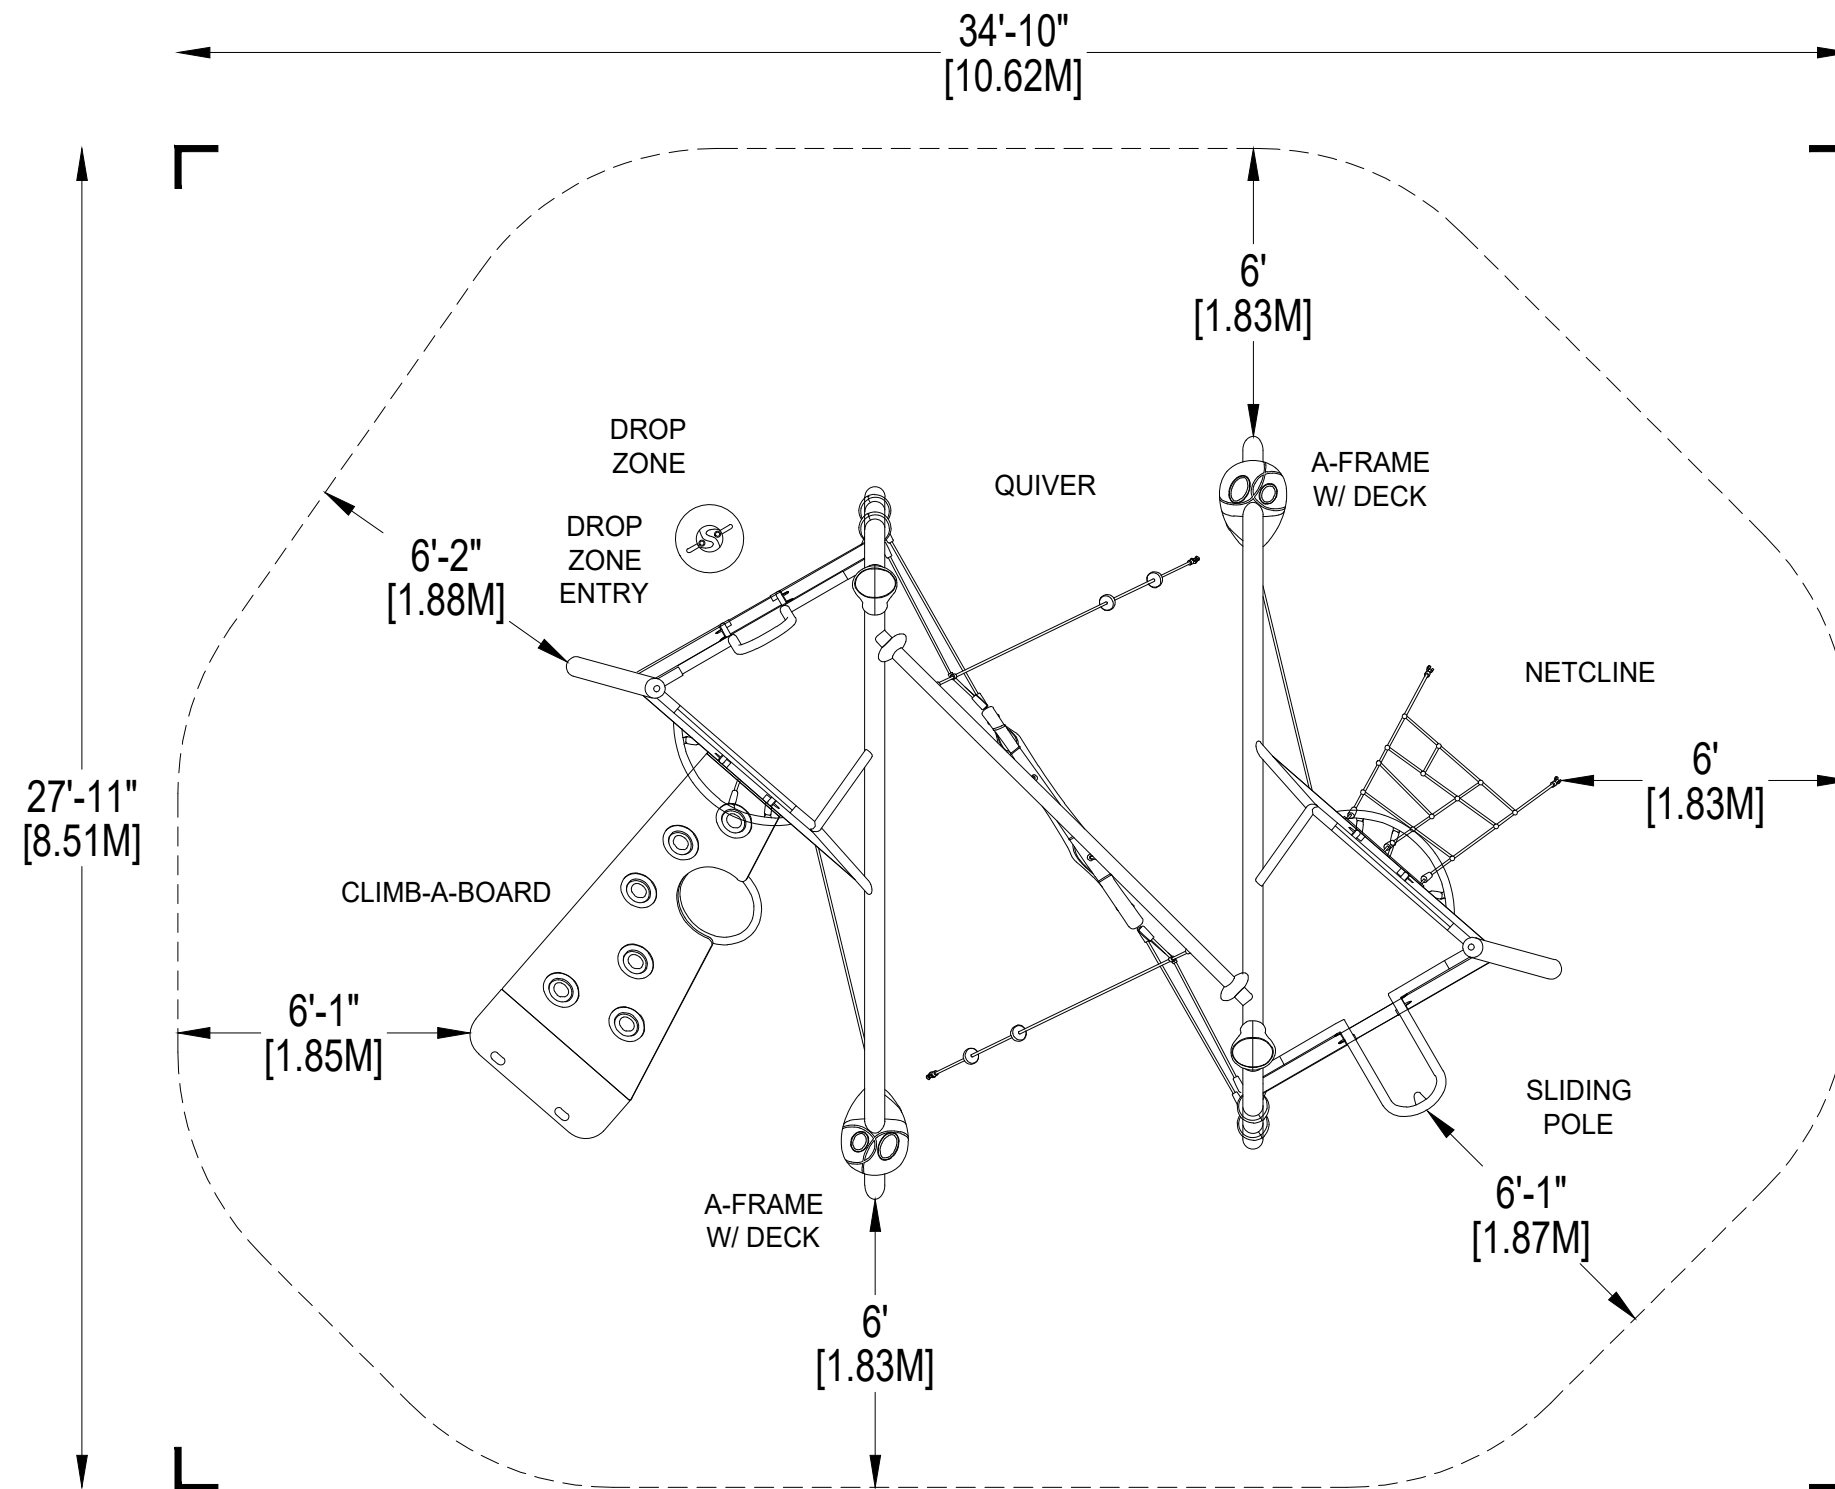

*PLAYGROUND SUPERVISION REQUIRED

UC-1730

Design Number: UC-1730 - Bill Of Material

Ref. No.	Part No.	Description	Quantity
Slides			
1	ZZAC0402	UNITY CONNECT- SLIDING POLE	1
Barriers			
2	ZZAC0403	UNITY CONNECT- DROP ZONE ENTRY	1
Climbers			
3	ZZAC0110	UNITY CONNECT- A-FRAME W/ DECK (MDL CONNECTION)	2
4	ZZAC0200	UNITY CONNECT- QUIVER	1
5	ZZAC0404	UNITY CONNECT- NETCLINE	1
6	ZZAC0405	UNITY CONNECT- CLIMB-A-BOARD	1
Balance			
7	ZZUN7027	DROP ZONE (72in DECK)	1
Additional Tool & Maintenance Kits			
8	ZZACGUID	BAMBINO / UNITY CONNECT GUIDELINES	1
9	ZZXX0086	BAMBINO/UNITY CONNECT MAINT. KIT W/AEROSOL	1

UC-1730

Design Number: UC-1730 - Compliance and Technical Data

Reference Document: ASTM F1487

Ref. No.	Part No.	Qty.	Description	Unit ASTM Status	Total Weight (lbs)	Pre-Consumer Recycled Content (lbs)	Post-Consumer Content (lbs)	CO2e Footprint (kgs)	Users	Install Hours	Concrete (Yds3)	Active Play Events
1	ZZAC0402	1	UNITY CONNECT- SLIDING POLE	Certified	120.05			368	2	2.50	0.03	1
2	ZZAC0403	1	UNITY CONNECT- DROP ZONE ENTRY	Certified	84.50			311	0	0.50	0.00	0
3	ZZAC0110	2	UNITY CONNECT- A-FRAME W/ DECK (MDL CONNECTION)	Certified	1,614.46			6,198	30	15.00	0.72	4
4	ZZAC0200	1	UNITY CONNECT- QUIVER	Certified	280.66			2,247	13	11.00	0.20	1
5	ZZAC0404	1	UNITY CONNECT- NETCLINE	Certified	99.95			680	4	3.00	0.10	1
6	ZZAC0405	1	UNITY CONNECT- CLIMB-A-BOARD	Certified	264.99			1,320	6	6.50	0.03	1
7	ZZUN7027	1	DROP ZONE (72in DECK)	Certified	216.32			2,299	2	2.00	0.21	1
8	ZZACGUID	1	BAMBINO / UNITY CONNECT GUIDELINES	N/A	0.00			1	0	0.25	0.00	0
9	ZZXX0086	1	BAMBINO/UNITY CONNECT MAINT. KIT W/AEROSOL	N/A				99				
Totals:					2,680.93	442	850	13,523	57	40.75	1.29	9
					1,206.42 Kg	199 Kg	383 Kg	14 Metric Tons				0.98 m3



UC-1730

Design Number: UC-1730 - Compliance and Technical Data

Reference Document: ASTM F1487

Ref. No.	Part No.	Qty.	Description	Unit ASTM Status	Total Weight (lbs)	Pre-Consumer Recycled Content (lbs)	Post-Consumer Content (lbs)	CO2e Footprint (kgs)	Users	Install Hours	Concrete (Yds3)	Active Play Events
----------	----------	------	-------------	------------------	--------------------	-------------------------------------	-----------------------------	----------------------	-------	---------------	-----------------	--------------------

ASTM F1487

The lay-out for this custom playscape, design number UC-1730, has been configured to meet the requirements of the ASTM F1487 standard. In addition, each of the above components listed as "Certified" have been tested and are IPEMA certified. Components listed as "Not Applicable" do not fall within the scope of the ASTM F1487 standard and have not been tested. IPEMA certification can be verified on the IPEMA website, www.ipema.org. In the interest of playground safety, IPEMA provides a Third Party Certification Service which validates compliance.

2010 ADA Standards for Accessible Design

The lay-out was also designed to meet the 2010 Standards published 15-Sep-2010, by the Department of Justice when installed over a properly maintained surfacing material that is in compliance with ASTM F1951 "Accessibility of Surface Systems Under and Around Playground Equipment" as well as ASTM F1292, "Impact Attenuation of Surfacing Materials Within the Use Zone of Playground Equipment", appropriate for the fall height of the structure.

Installation Times

Installation times are based on one experienced installer. A crew of three experienced individuals can perform the installation within the given time, each member working 1/3 of the given hours. [Eg. Installation Time = 30 hours. For a crew of three, each member will work 10 hours on the installation for a total of 30 hours on the project.]

Carbon Footprint

The CO2e (carbon footprint given in Kilograms and Metric Tons) listed above is a measure of the environmental impact this play structure represents from harvesting raw materials to the time it leaves our shipping dock. Playworld Systems nurtures a total corporate culture that is focused on eliminating carbon producing processes and products, reducing our use of precious raw materials, reusing materials whenever possible and recycling materials at every opportunity. Playworld Systems elected to adopt the Publicly Available Specification; PAS 2050 as published by the British Standards Institute and sponsored by Defra and the Carbon Trust. The PAS 2050 has gained international acceptance as a specification that measures the greenhouse gas emissions in services and goods throughout their entire life cycle.

Pre-Consumer Recycle Content

A measurement, in pounds, that qualifies the amount of material that was captured as waste and diverted from landfill during an initial manufacturing process and is being redirected to a separate manufacturing process to become a different product. E.g. 100% of our Aluminum Tubing is made from captured waste material during the manufacturing process of extruded Aluminum products such as rods, flat bars and H-channels.

Post-Consumer Recycle Content

A measurement, in pounds, that qualifies the amount of material that was once another product that has completed its lifecycle and has been diverted from a landfill as a solid waste through recycling and is now being used in a Playworld Systems' product. E.g. **20% to 40% of the steel in our steel tubing and sheet steel have been diverted from landfills. Automobiles are scrapped and recyclable steel is purchased by the steel mill that produces our raw product.

** The amount of Post-Consumer recycled steel fluctuates daily based on the availability of the recycled steel.

